

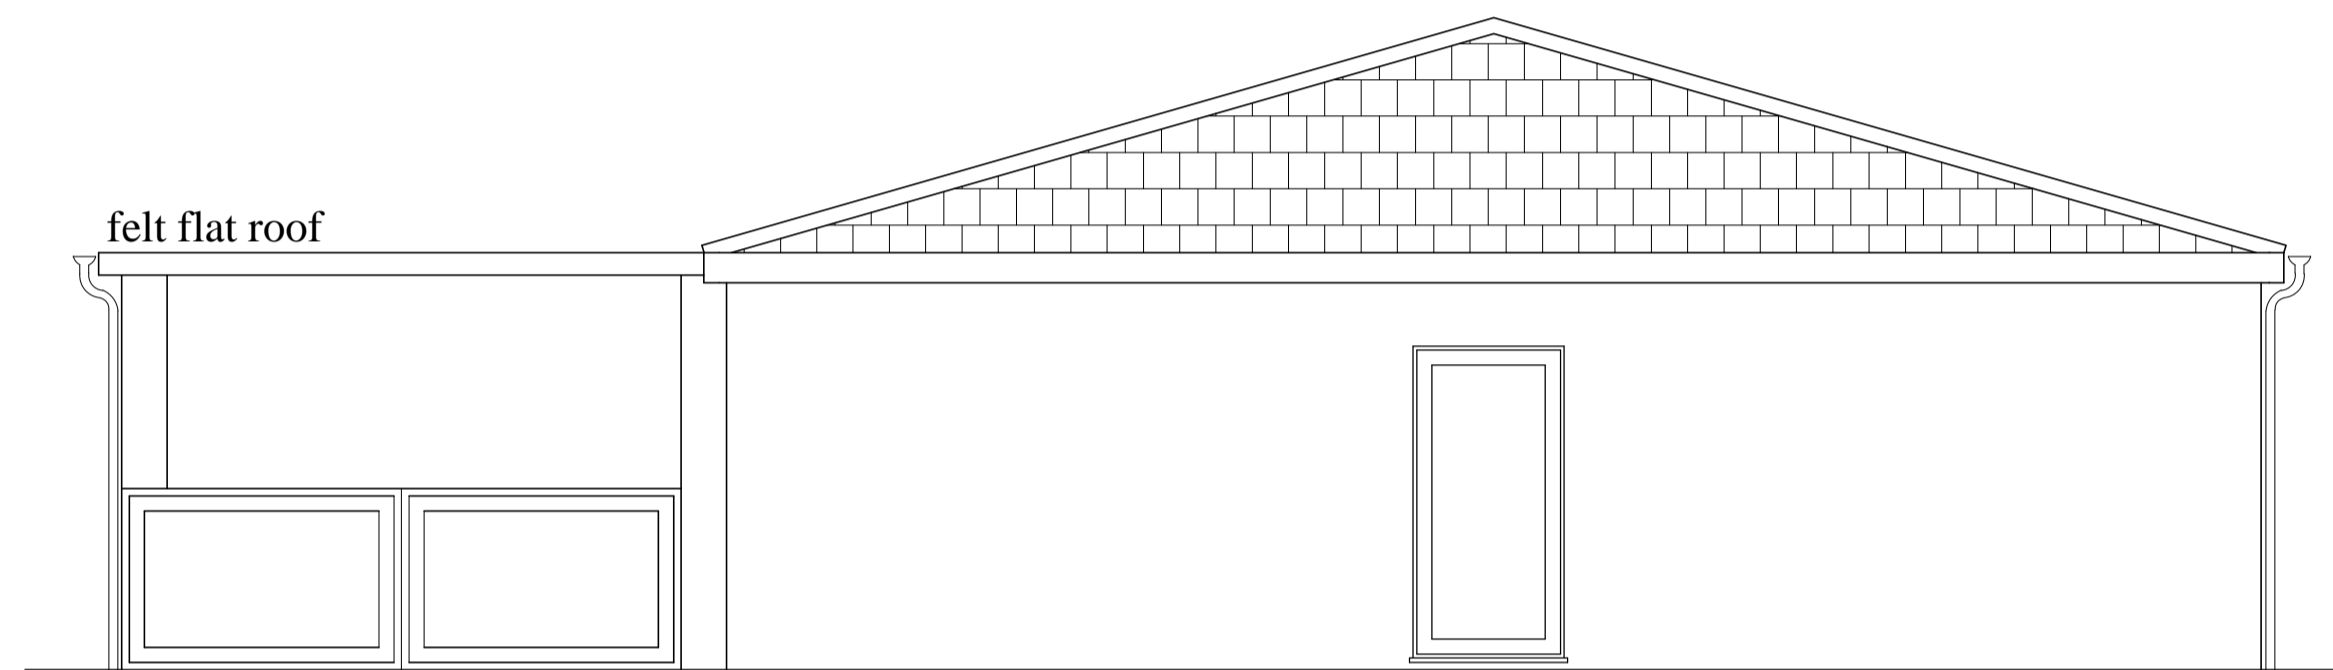
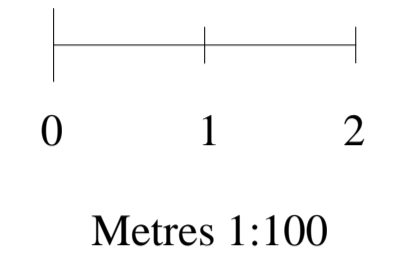


PROPOSED REAR ELEVATION

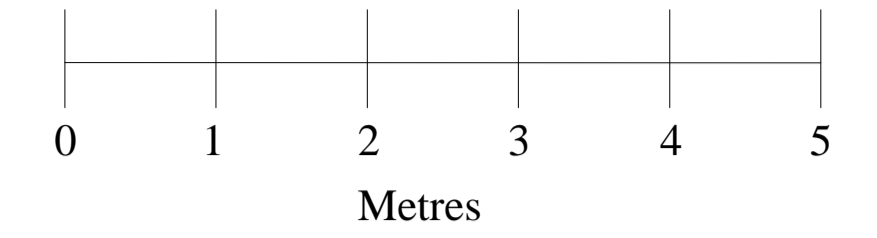


low level gates

PROPOSED FRONT ELEVATION

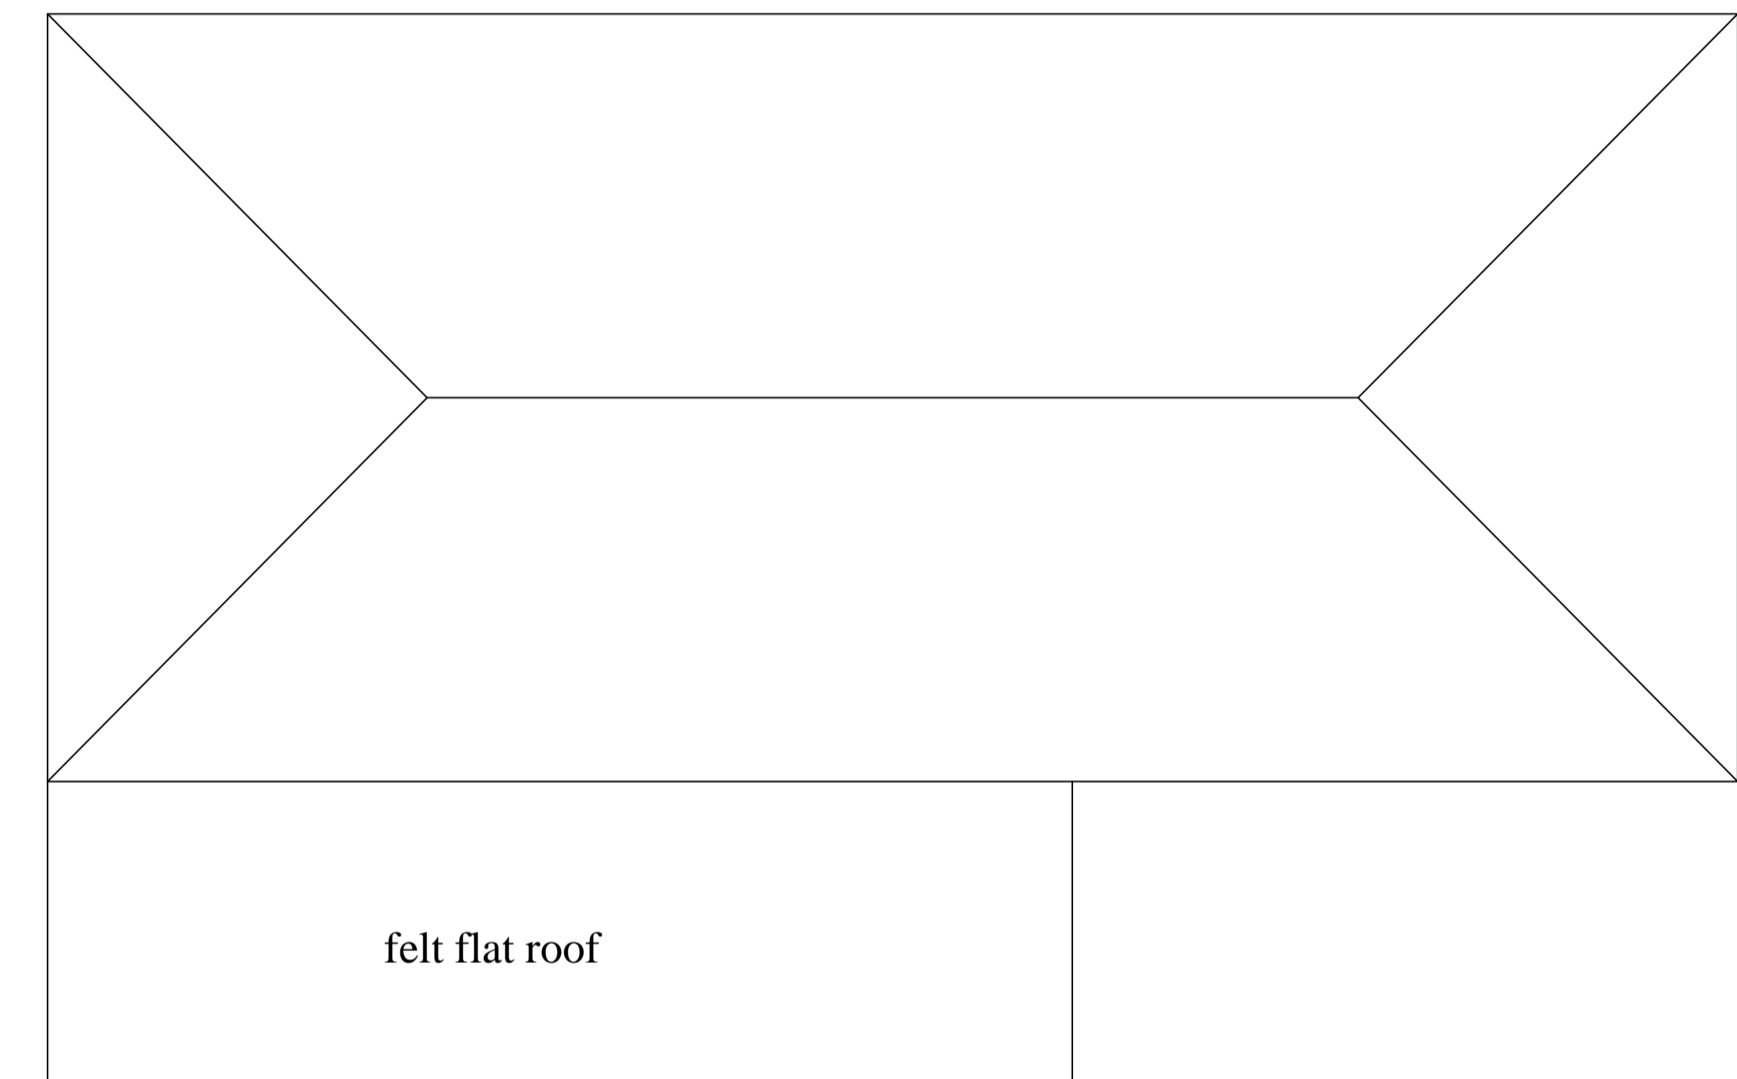

PROPOSED ROOF PLAN SCALE 1: 100)

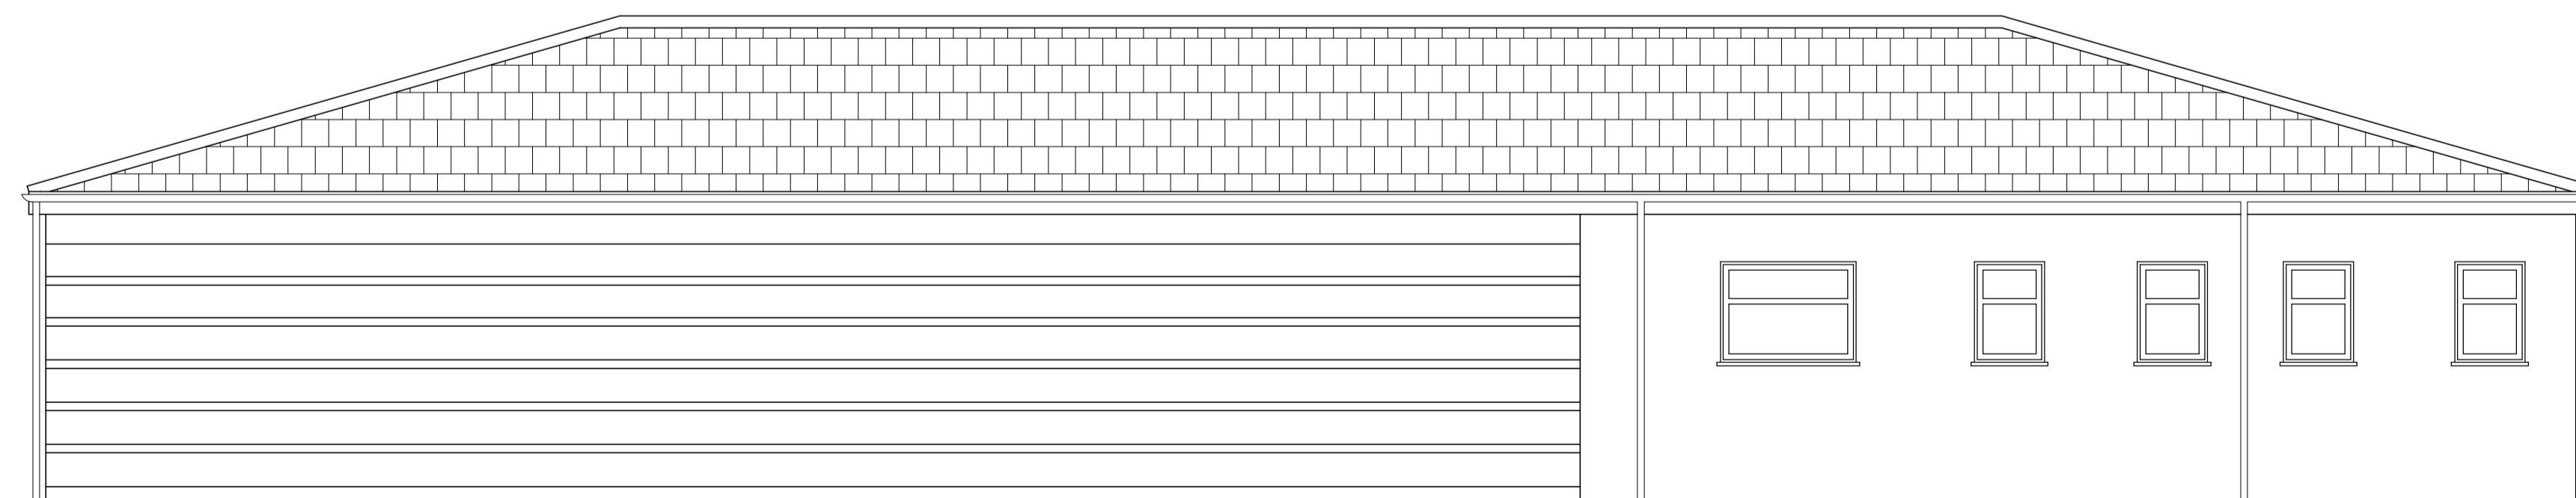

timber cladding to side elevation -  
250 - 300mm timber panels with 50 -75mm  
gaps between the cladding

PROPOSED LEFT SIDE ELEVATION

Rev No	Revision note	Date	Drawn	Checked
Project				
PROPOSED COVERED SIDE AREA AND OPEN SIDED 'DUTCH-BARN'				
At:				
THE GREAT AMWELL SCOUT HUT				
Drawing				
PROPOSED COVERED AREA EXSITNG AND PROPOSED PLANS AND ELEVATIONS				
Drawn By	G.A	Checked By	G.A	
Scale	1:50 and 1:100 @ A1	Date	AUG 2020	
DWG No	GASH/20/02	Rev	-	