

THE HERTFORDSHIRE (WEST STREET AND TUDOR SQUARE, WARE)
(PEDESTRIAN ZONE) ORDER 2024 - Plan No.EH00724 PZ

Key:



Pedestrian Zone - No Vehicles except for loading and Access

Rev	Date	Description of Revisions	Drawn	Check	Appr
XXX	XXX	XXX	XXX	XXX	XXX

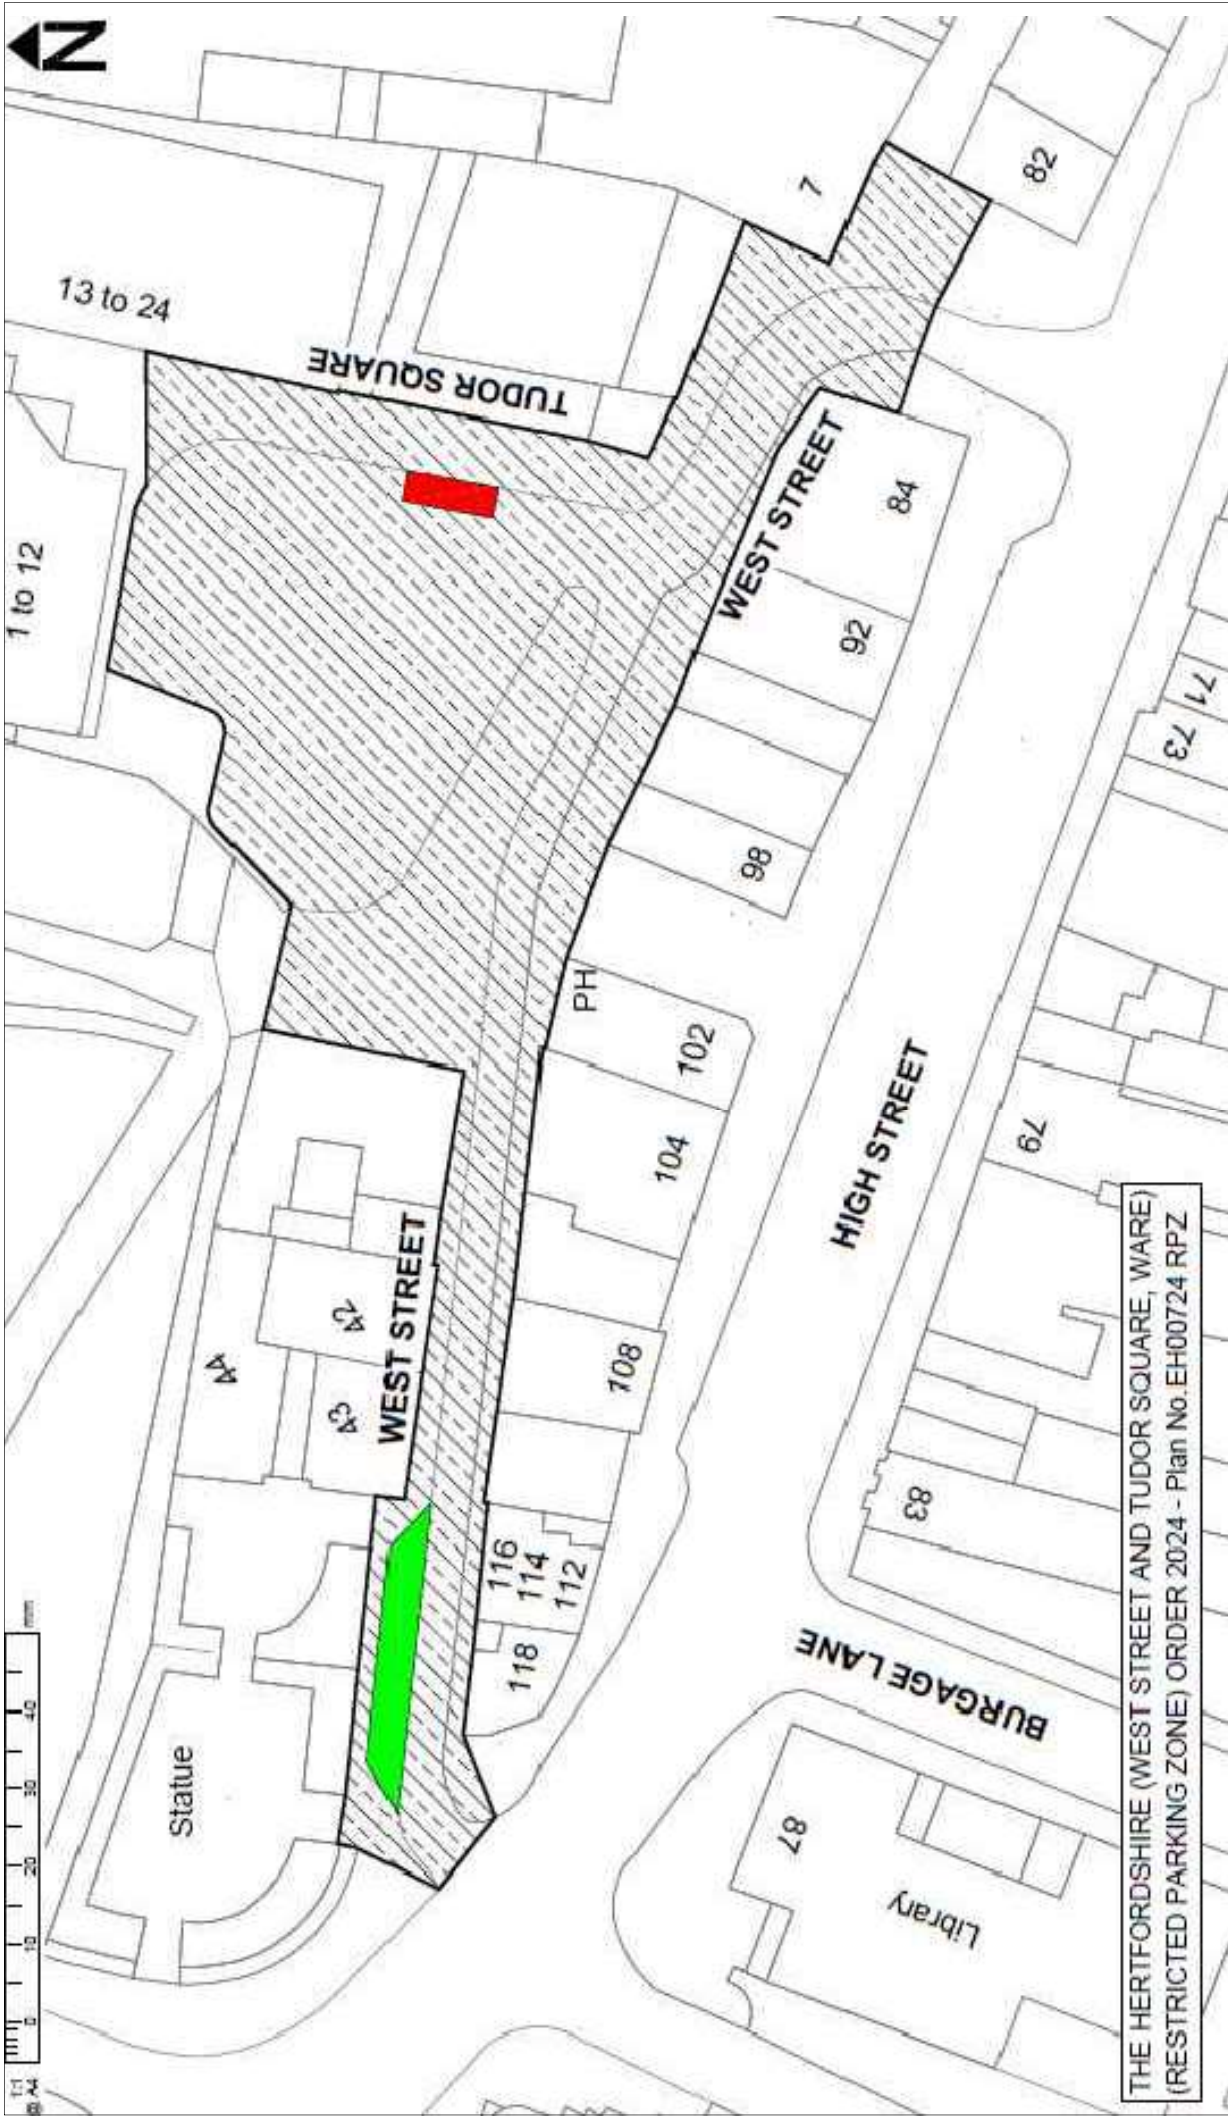


© Crown copyright and database rights to 2024 Ordnance Survey Ltd. 100019600.
You are permitted to use this data solely to enable you to respond to the specific enquiries for which it was provided.
You are not permitted to copy, sub-license, distribute or sell any of this data to third parties in any form.

Drawn	Checked	Approved	Revision Date
RC	RC	RC	14/01/25
Signature	Signature	Signature	Scale(s)
			1:500




Project: TUDOR SQUARE
WARE
ELECTORAL DIVISION 26
Police Parking
PROPOSED PEDESTRIAN ZONE
Project No: 240071

DRAFT



THE HERTFORDSHIRE (WEST STREET AND TUDOR SQUARE, WARE)
(RESTRICTED PARKING ZONE) ORDER 2024 - Plan No. EH00724 RPZ

Key:

-  Restricted Parking Zone - No Waiting, Loading or Unloading at any time except in signed bays
-  Loading Only at all times
-  Police Parking Only at all times

Rev	Date	Description of Revisions	Drawn	Check	Appr
XXX	XXX	XXX	XXX	XXX	XXX



Drawn	Checked	Approved	Revision Date
Signature	RC	RC	14/01/25
Signature	RC	Signature	Scale(s)
Signature	RC	Signature	1:500

© Crown copyright and database rights to 2024 Ordnance Survey Ltd. 100019600. You are permitted to use this data solely to enable you to respond to the information requested. You are not permitted to copy, sub-license, distribute or sell any of this data to third parties in any form.

Project: TUDOR SQUARE WARE ELECTORAL DIVISION 26
 License title: POLICE PARKING PROPOSED RESTRICTED PARKING ZONE
 Project No.: 240071
 Sheet No.: 06

DRAFT